


## NOTICE TO MARINERS

Issue date: 30/06/2020

### 1. Pontoon Installation

Please be advised that Moray Offshore Windfarm (East) Limited (Moray East) are planning to install a pontoon on Middle jetty in Fraserburgh Harbour. The pontoon shall berth the project Crew Transfer Vessels (CTV's) for the duration of the construction phase of Moray East Offshore Windfarm. Installation and commissioning of the pontoon will commence on the 6<sup>th</sup> of July on the middle Jetty (shown in figure 1.) for approximately 2 weeks. Drawings showing the plan and elevation for the pontoon are attached in PDF to this NtM.

Figure 1. Middle Jetty

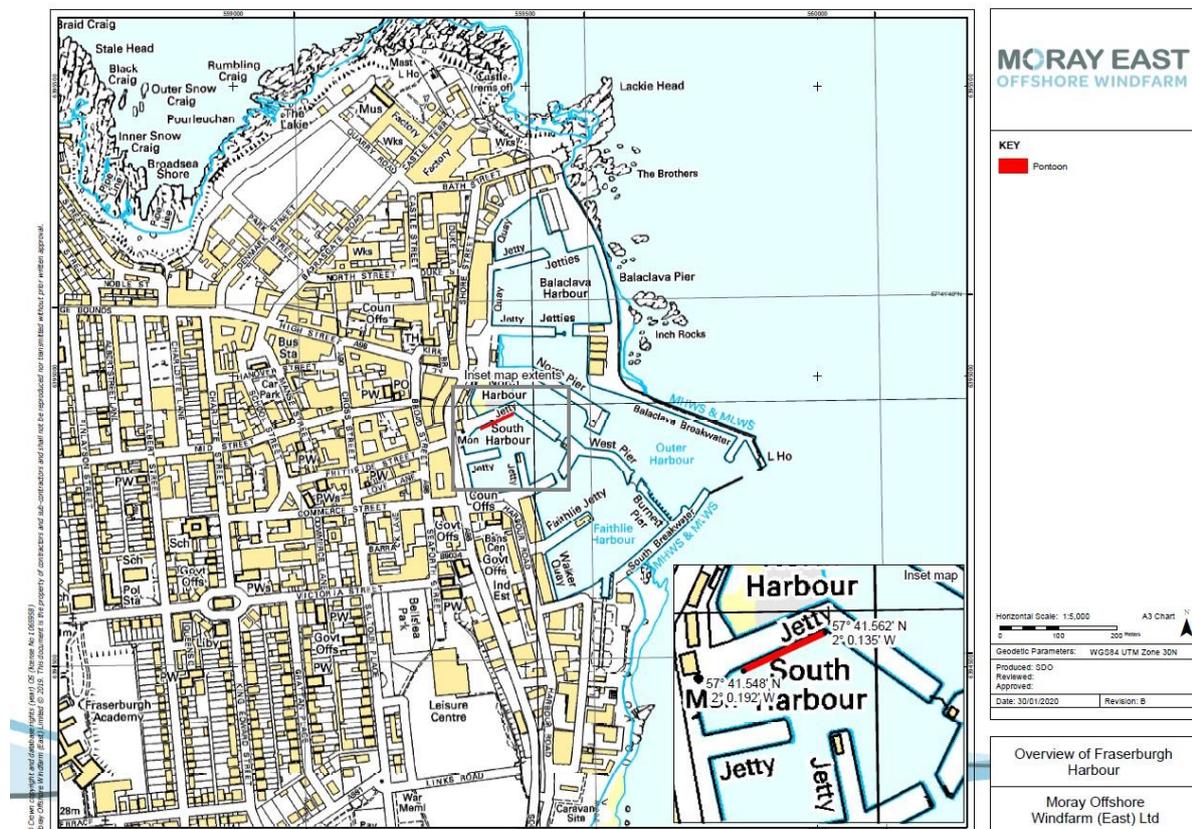




8460001-PC0010-MWE-NTM-0<sup>1</sup>9

## **2. General Safety Advice**

Further updates and Weekly notice of operations can be accessed in the Moray East Website <http://www.morayoffshore.com/moray-east/the-project/notices-to-mariners/>


## **3. Contact details**

<b><u>CONTACT DETAILS</u></b>	
<b>Marine Coordination Centre 24/7</b> Gary Smailes – Lead Marine Coordinator Email: <a href="mailto:garysmailes.morayeast@morayeast.com">garysmailes.morayeast@morayeast.com</a> Tel : +44 7918750025/01346 511838	<b>For fisheries related matters</b> Alex Winrow-Giffin – Brown and May Marine Ltd. Email: <a href="mailto:alex@brownmay.com">alex@brownmay.com</a> Tel : +44 1379 872148 / +44 7760 160039

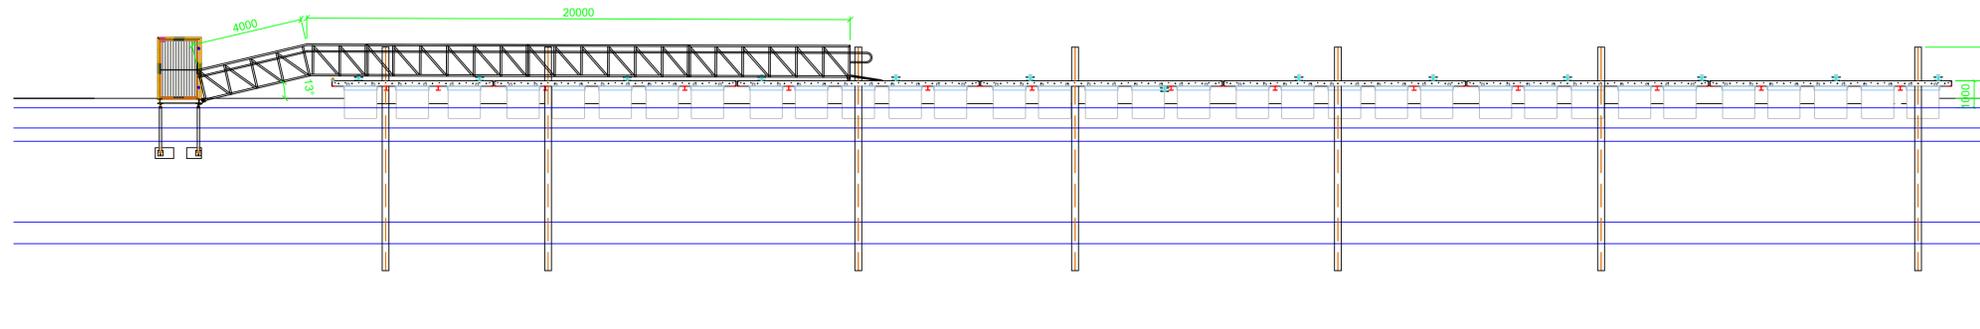

Pontoon Elevation at 1:200 HWL  
GENERAL ARRANGEMENT DRAWING  
1:150 @ A1

- ▽ +6.90m CD Top of Pile Level
- ▽ +5.40m CD Quay Level
- ▽ +5.05m CD 1:200 Yr High Water Level
- ▽ +4.30m CD HAT
- ▽ +3.80m CD MHWS
- ▽ +0.80m CD MLWS
- ▽ 0.00m CD LAT
- ▽ -1.00m CD Toe of Pile Level
- ▽ -3.20m CD Bed Level

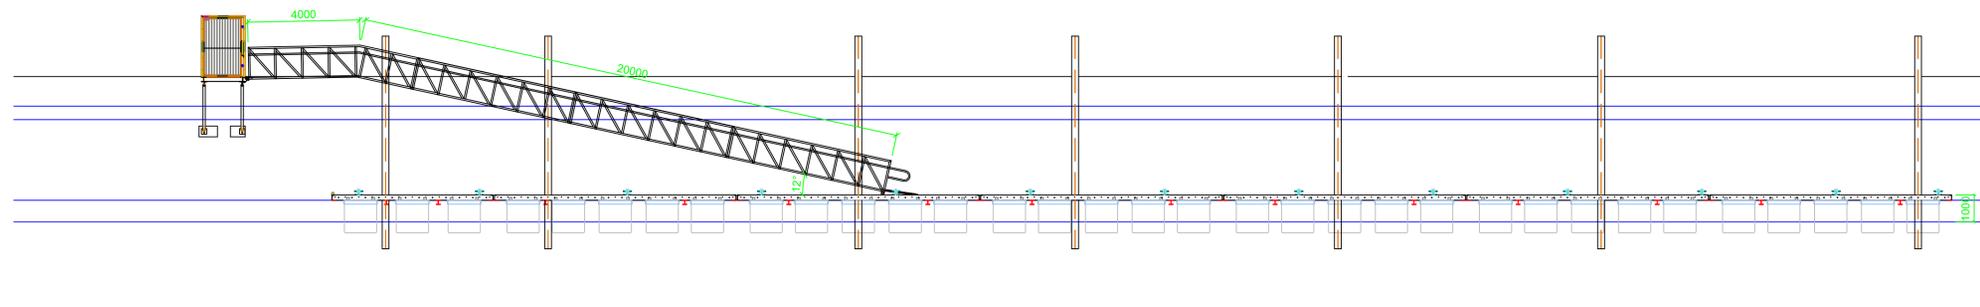

Pontoon Elevation at LAT  
GENERAL ARRANGEMENT DRAWING  
1:150 @ A1

- ▽ +6.90m CD Top of Pile Level
- ▽ +5.40m CD Quay Level
- ▽ +4.30m CD HAT
- ▽ +3.80m CD MHWS
- ▽ 0.00m CD LAT
- ▽ +0.80m CD MLWS
- ▽ -1.00m CD Toe of Pile Level
- ▽ -3.20m CD Bed Level

**DRAWING NOTES**  
XXX

0

REV	COMMENTS	BY	DATE
-----	----------	----	------

**TENDER DRAWING**

**CLIENT**  
MORAY EAST OFFSHORE WINDFARM

**PROJECT**  
FRASERBURGH HARBOUR CTV PONTOONS

**DRAWING TITLE**  
FRAME DETAIL - OPTION 4PONTOON  
ELEVATIONS WITH CRANKED RAMP

**DATE**  
10/12/19




**DRAWING NUMBER**  
S1921-00-11

**SCALE**  
As Shown

**SHEET SIZE**  
A1

DRAWN BY:	ENG. CHECK:	OP'S CHECK:	REVISION
KR	VC	XX	0

DRAWING NOTES  
XXX

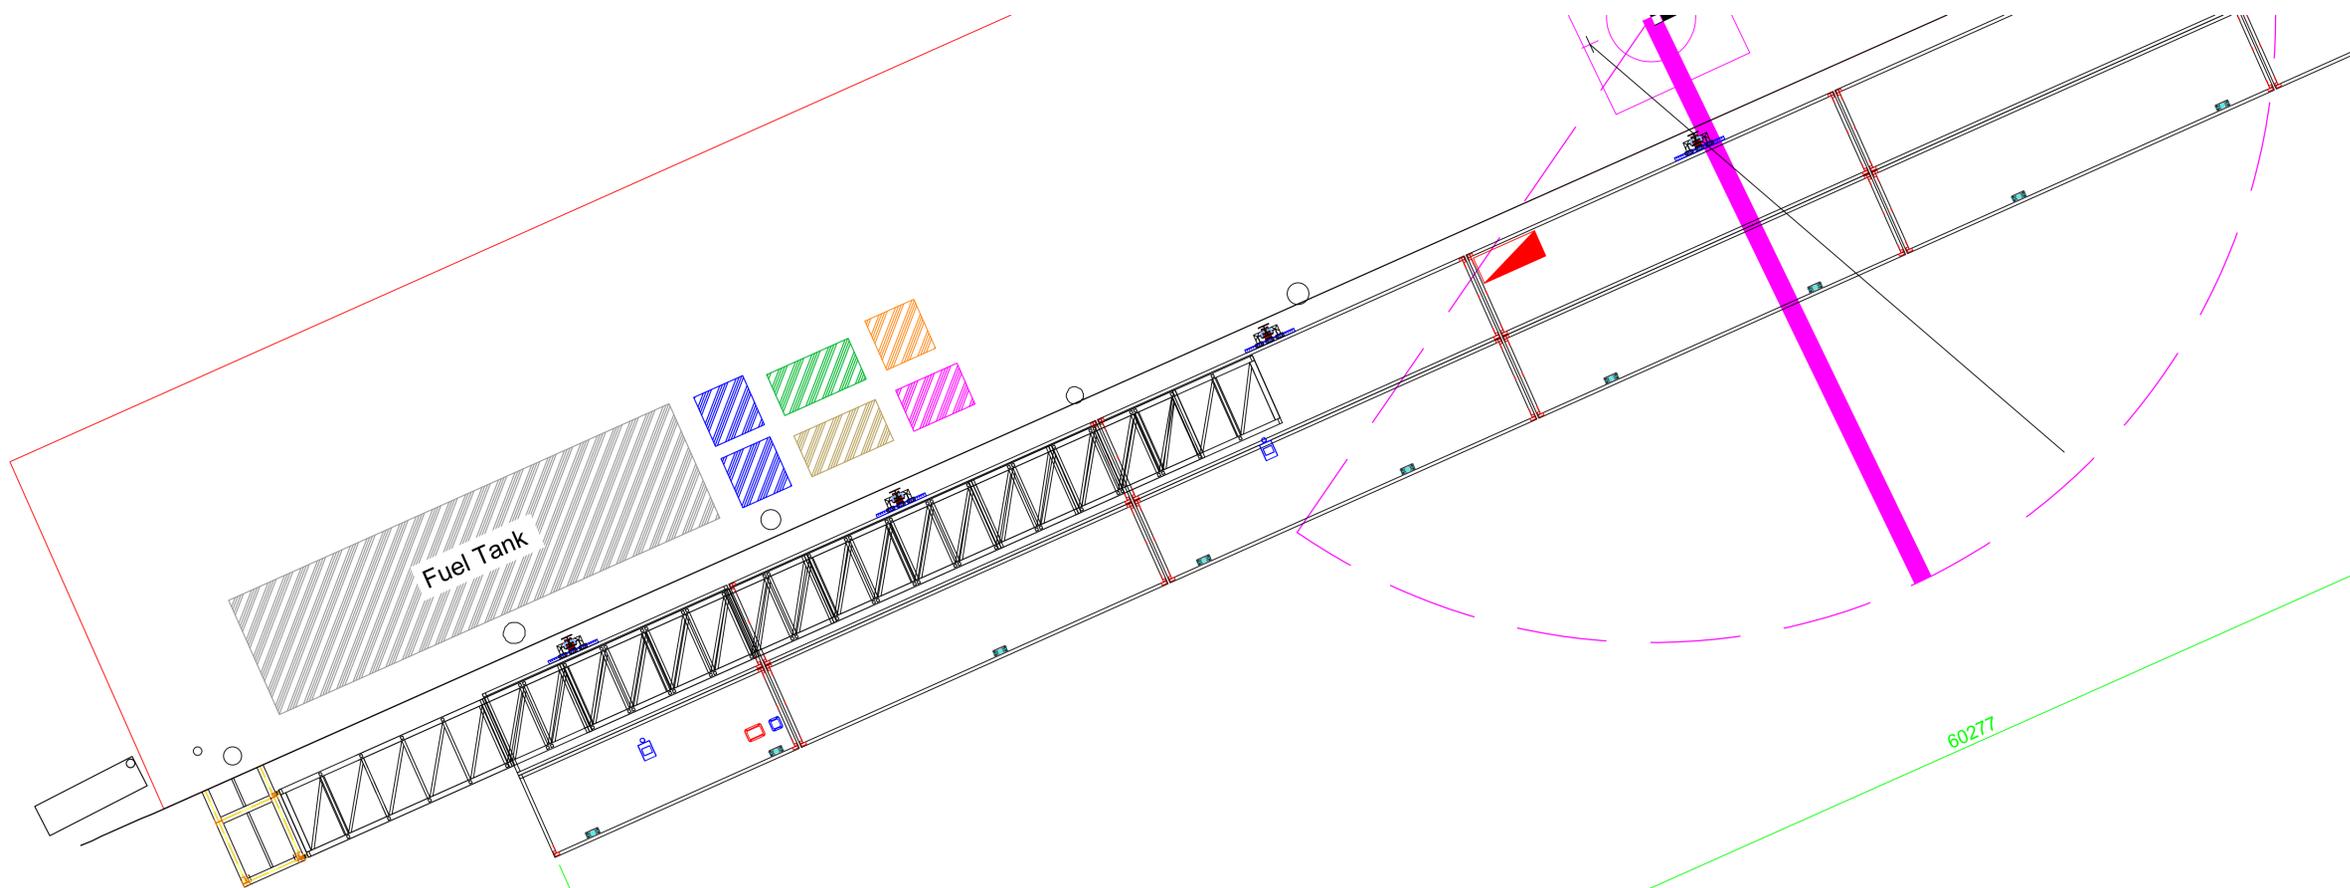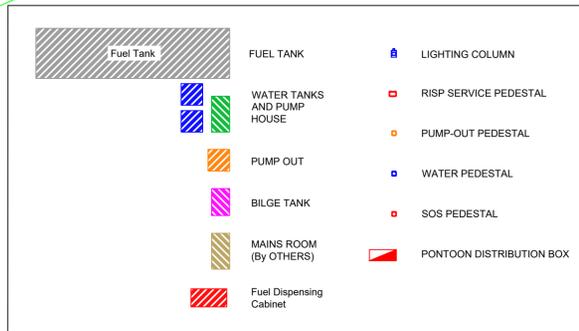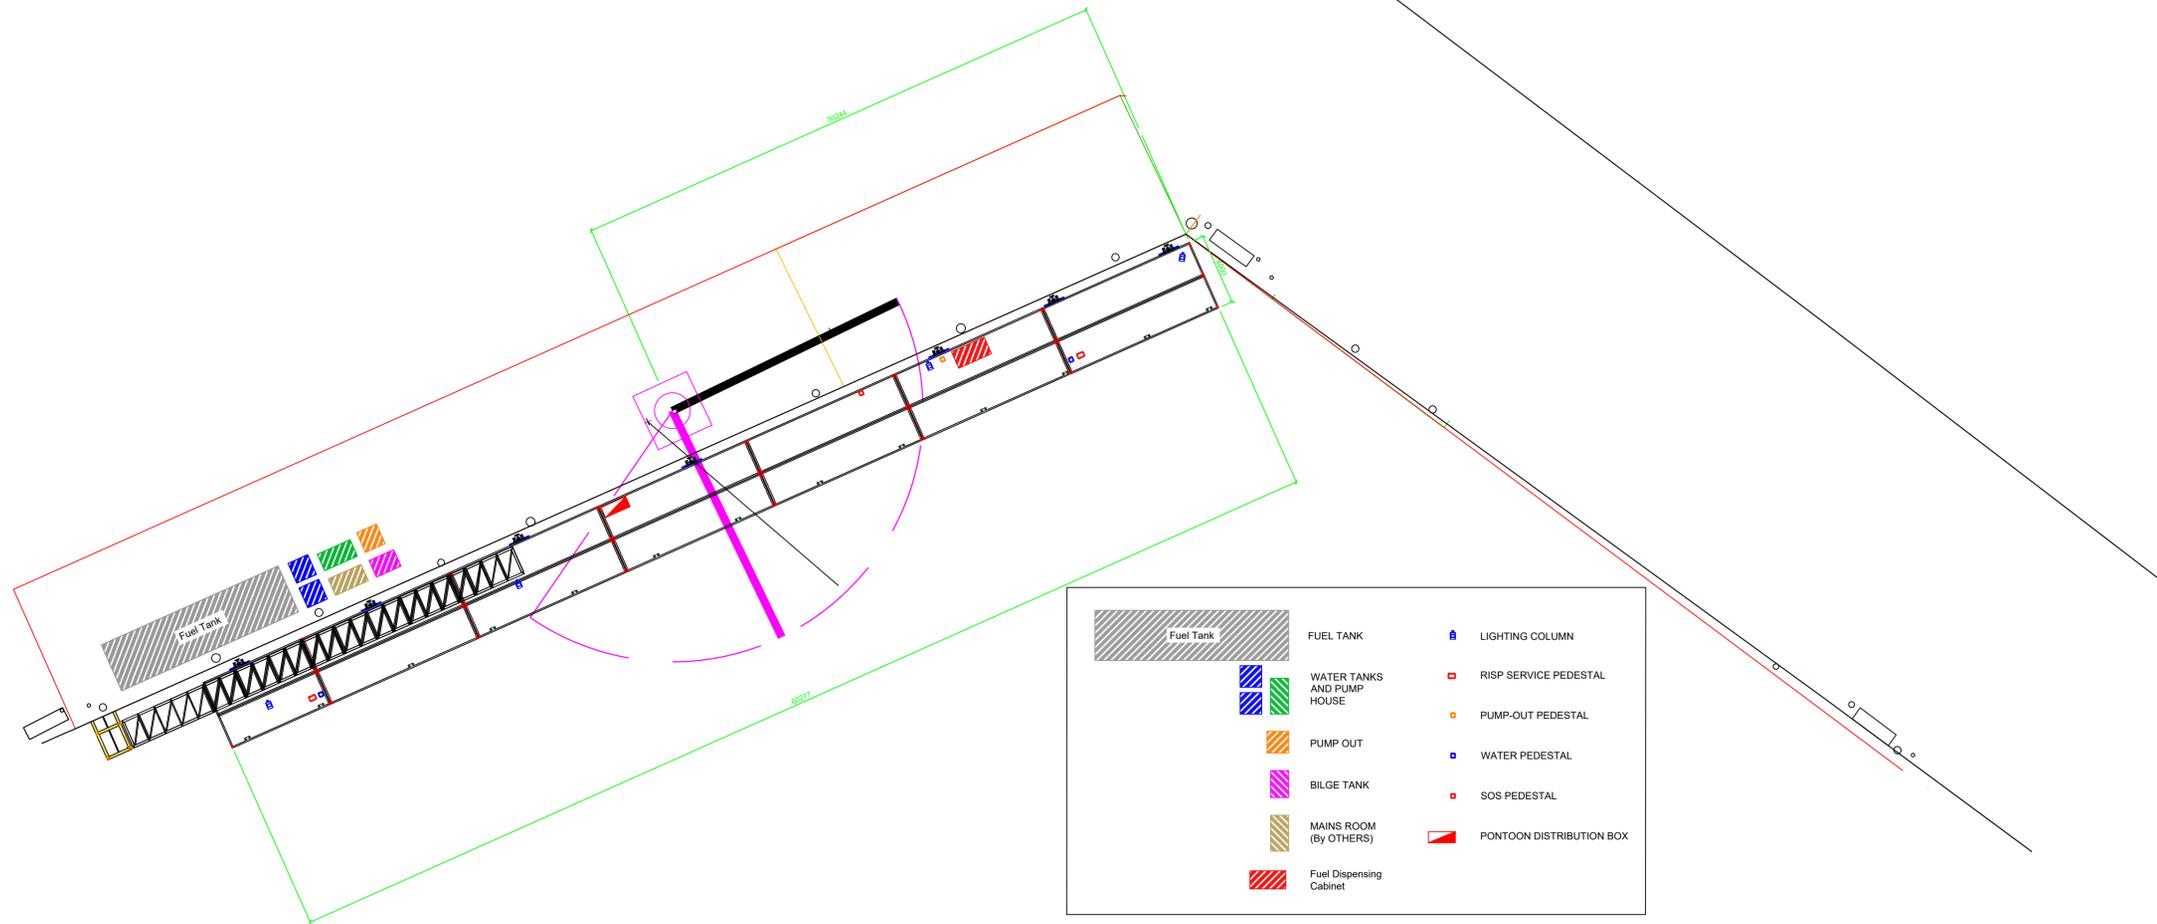

REV	COMMENTS	BY	DATE
0			

**TENDER DRAWING**

**CLIENT**  
MORAY EAST OFFSHORE WINDFARM

**PROJECT**  
S1921 SFRASERBURGH HARBOUR CTV PONTOON'S

**DRAWING TITLE**  
QUAY AND PONTOON EQUIPMENT GA  
CRANKED RAMP ARRANGEMENT

**DATE**  
21/01/20

**DRAWING NUMBER**  
S1921-00-12

**SCALE**  
As Shown

**SHEET SIZE**  
A1

DRAWN BY:	ENG. CHECK:	OP'S CHECK:	REVISION
KR	VC	XX	0